


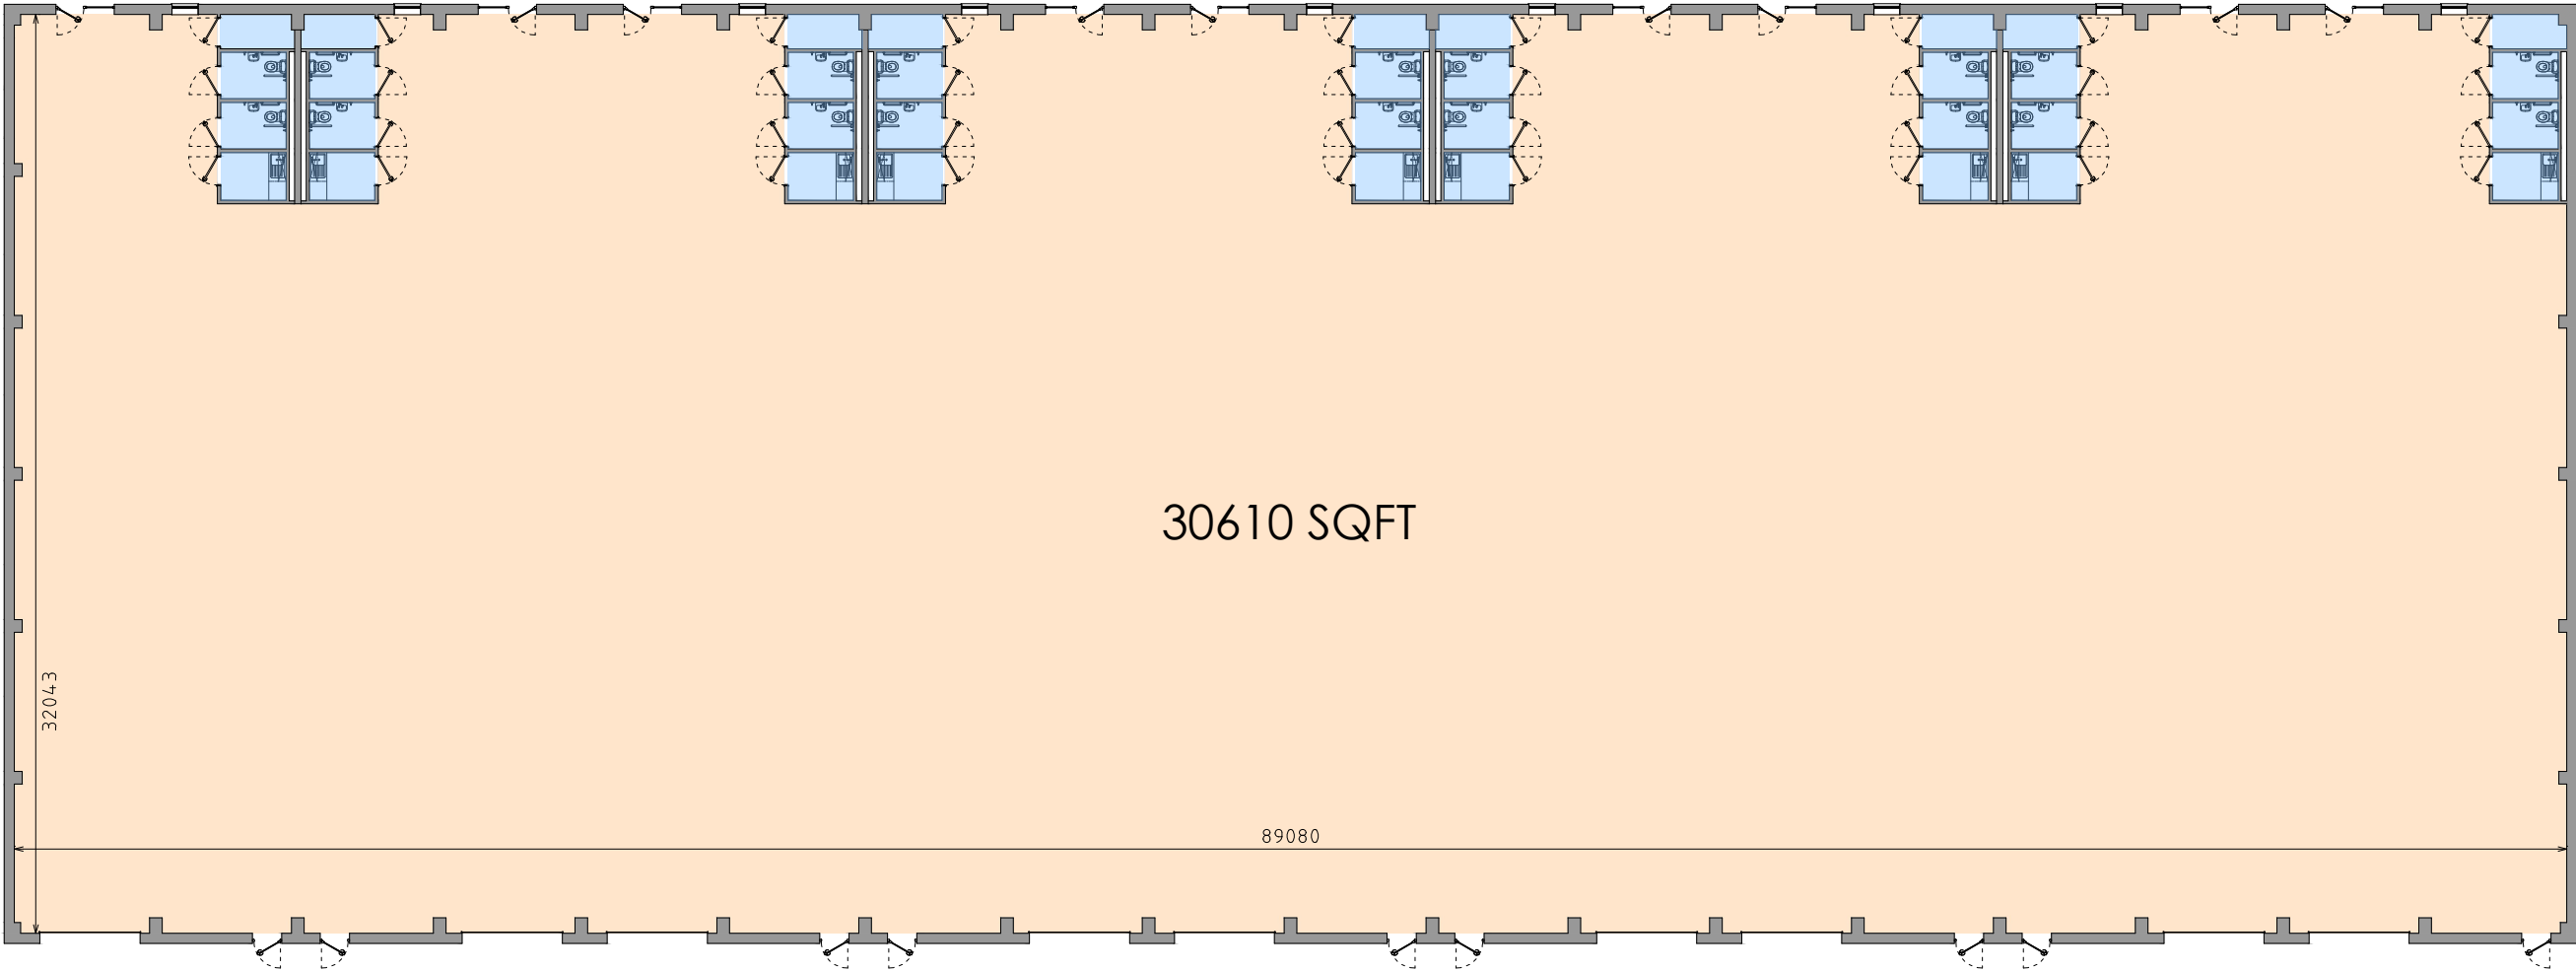

Wharfe House

- NOTES:
- DO NOT SCALE FROM THIS DRAWING EXCEPT FOR PLANNING PURPOSES
1. This drawing is copyright of Wardman Brown.
 2. All dimensions to be verified on site prior to any shop or site works being commenced.
 3. Any discrepancies to be reported to the Designer BEFORE any work is put in hand.
 4. This drawing must be read in conjunction with relevant consultants and specialists drawings.
 5. This drawing must be read in conjunction with the drawings specified.

- HAZARDS:
- CDM2015
1. Live services adjacent/on site.
 2. Excavations - Ground Collapse
 3. Handling major components
 4. Working at height - Falling
 5. Machinery & Equipment
 6. Ensure all blockwork has a minimum crushing strength of 3.5N/mm²
 7. The weight of each block must not exceed 20Kg

REV	DATE	DETAILS

REVISIONS:



Wardman Brown

113 Stanhope Road South
Darlington, DL3 7SF
Tel: 01325 460227
info@wardmanbrown.com
www.wardmanbrown.com



CIAT
CHARTERED PRACTICE

CLIENT:
Mandale

PROJECT:
Belmont, Durham

DRAWING TITLE:
Warfe House
Overall Floor Plan - Single Unit

PURPOSE OF ISSUE:
SALES

SCALE: NOT TO SCALE

DATE: JULY 2021 | DRAWN: CB. | DRG REVISION:

DRAWING NO: L021035 - 914 | -